



CW 50 HV

Yarı Kapaklı Cephe
Semi-Capped Curtain Wall System

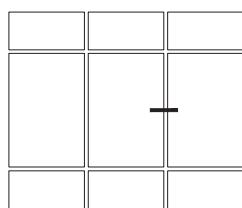



SİSTEM DETAYLARI / SYSTEM DETAILS

Yarı Kapaklı Cephe / Semi-Capped Curtain Wall System

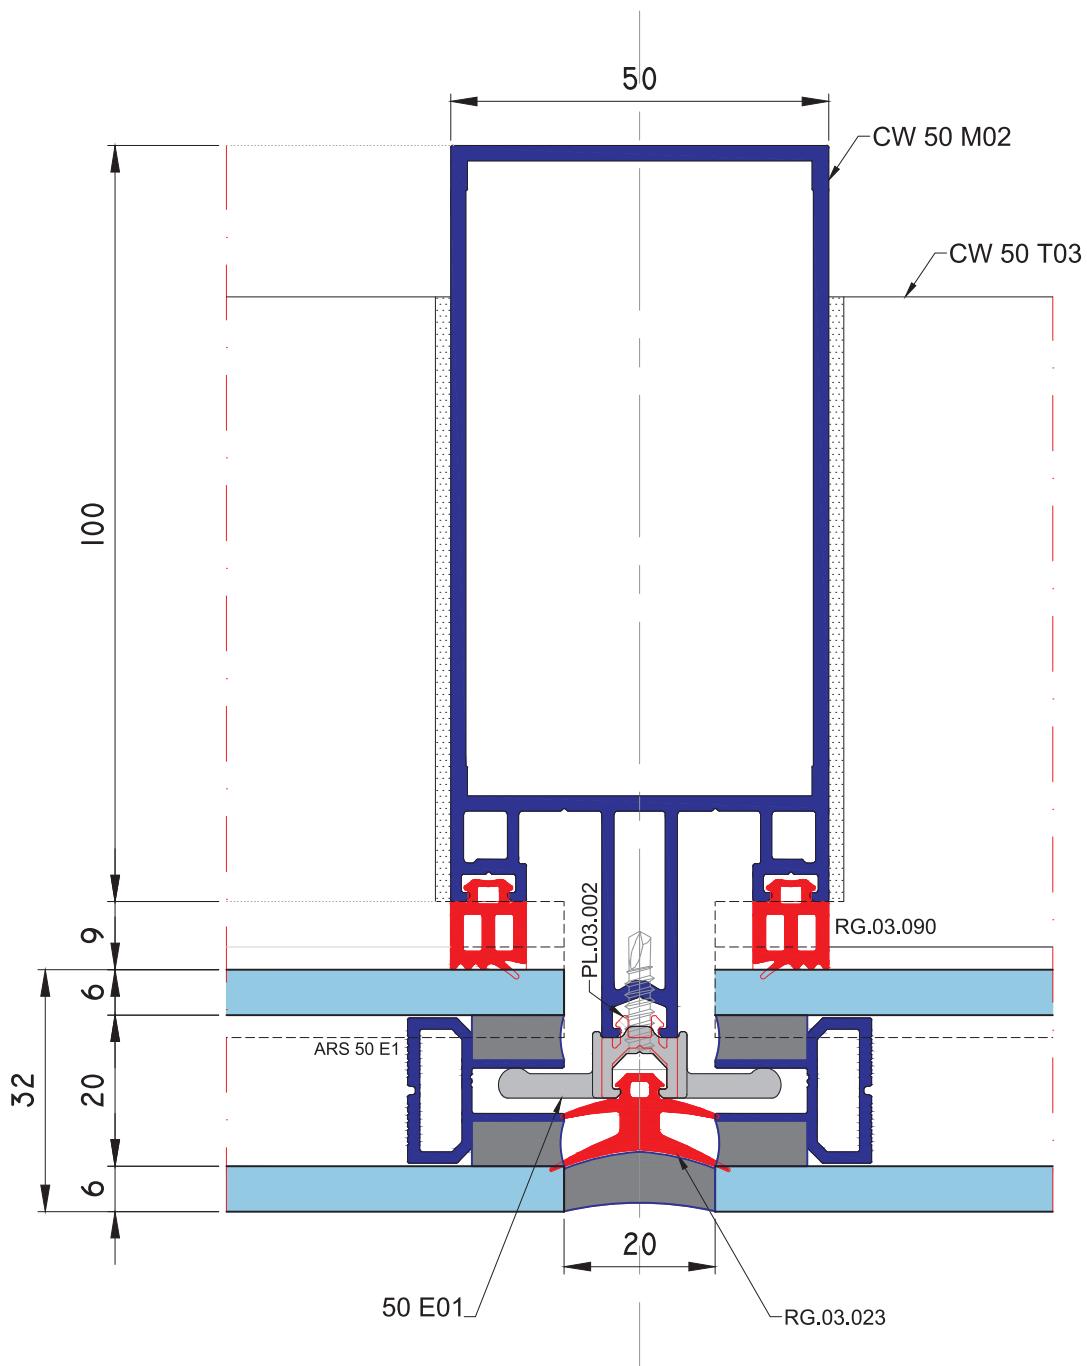



SİSTEM DETAYLARI / SYSTEM DETAILS

Yarı Kapaklı Cephe / Semi-Capped Curtain Wall System

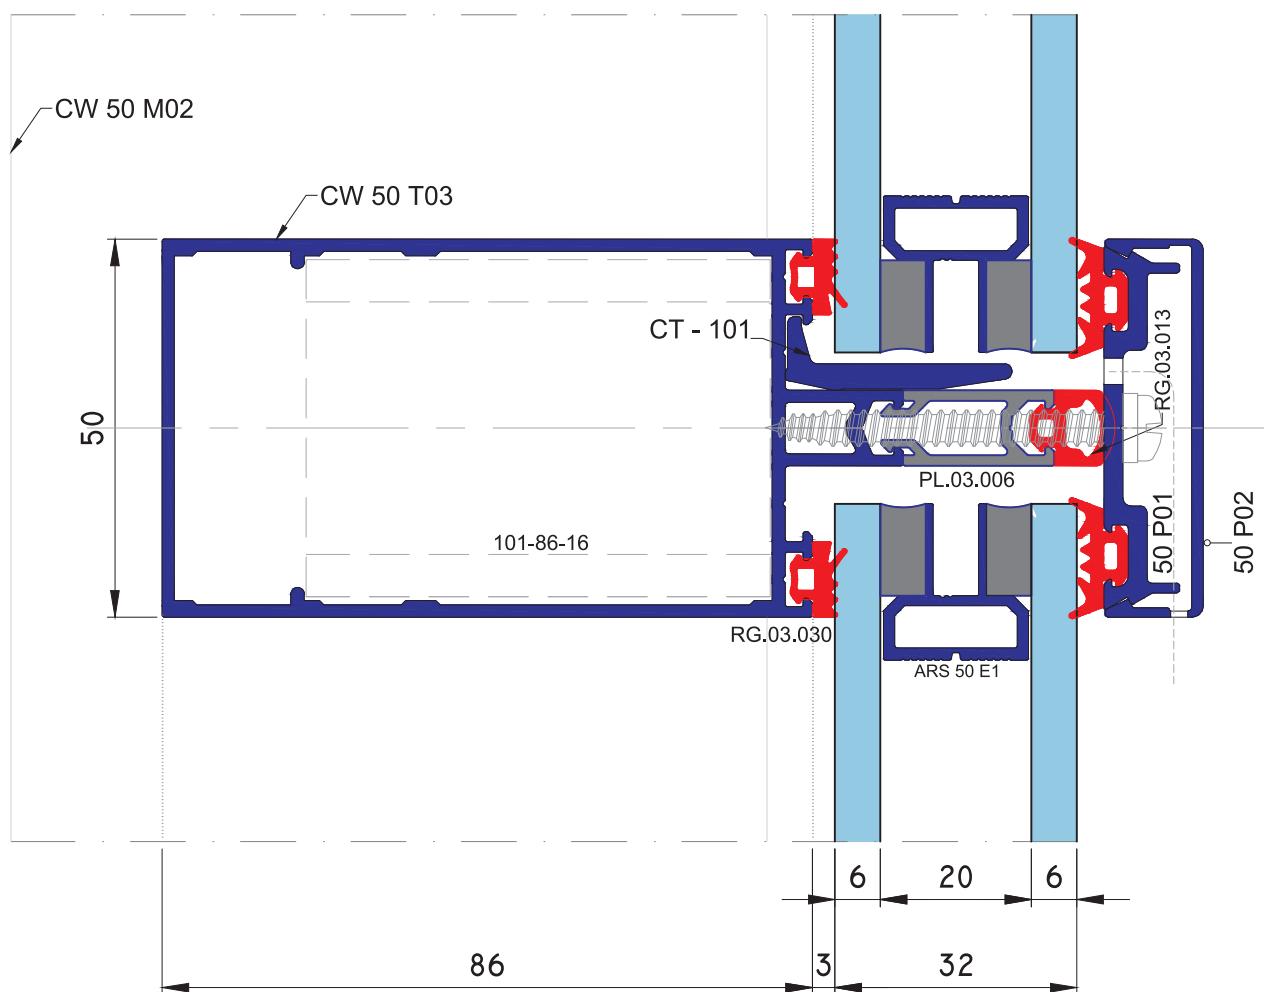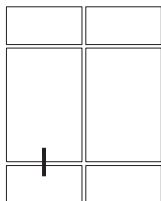



SİSTEM DETAYLARI / SYSTEM DETAILS

Yarı Kapaklı Cephe / Semi-Capped Curtain Wall System

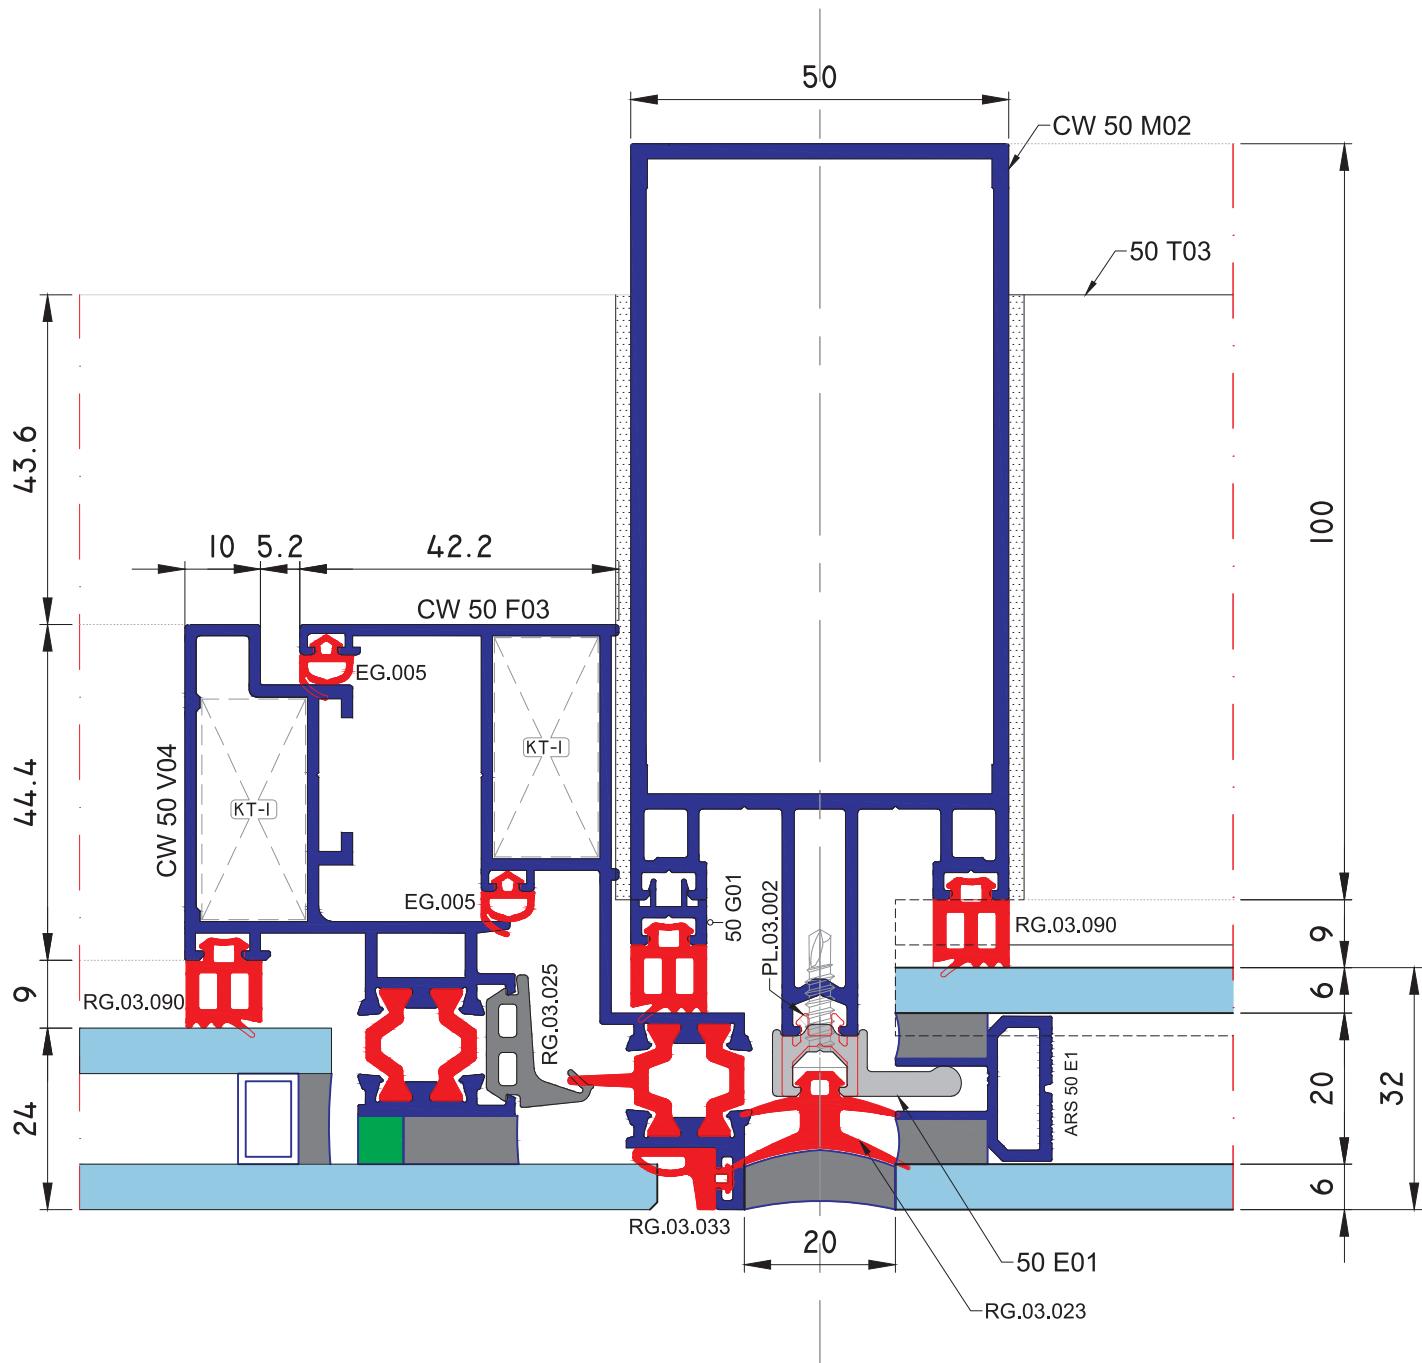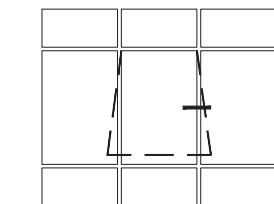



SİSTEM DETAYLARI / SYSTEM DETAILS

Yarı Kapaklı Cephe / Semi-Capped Curtain Wall System

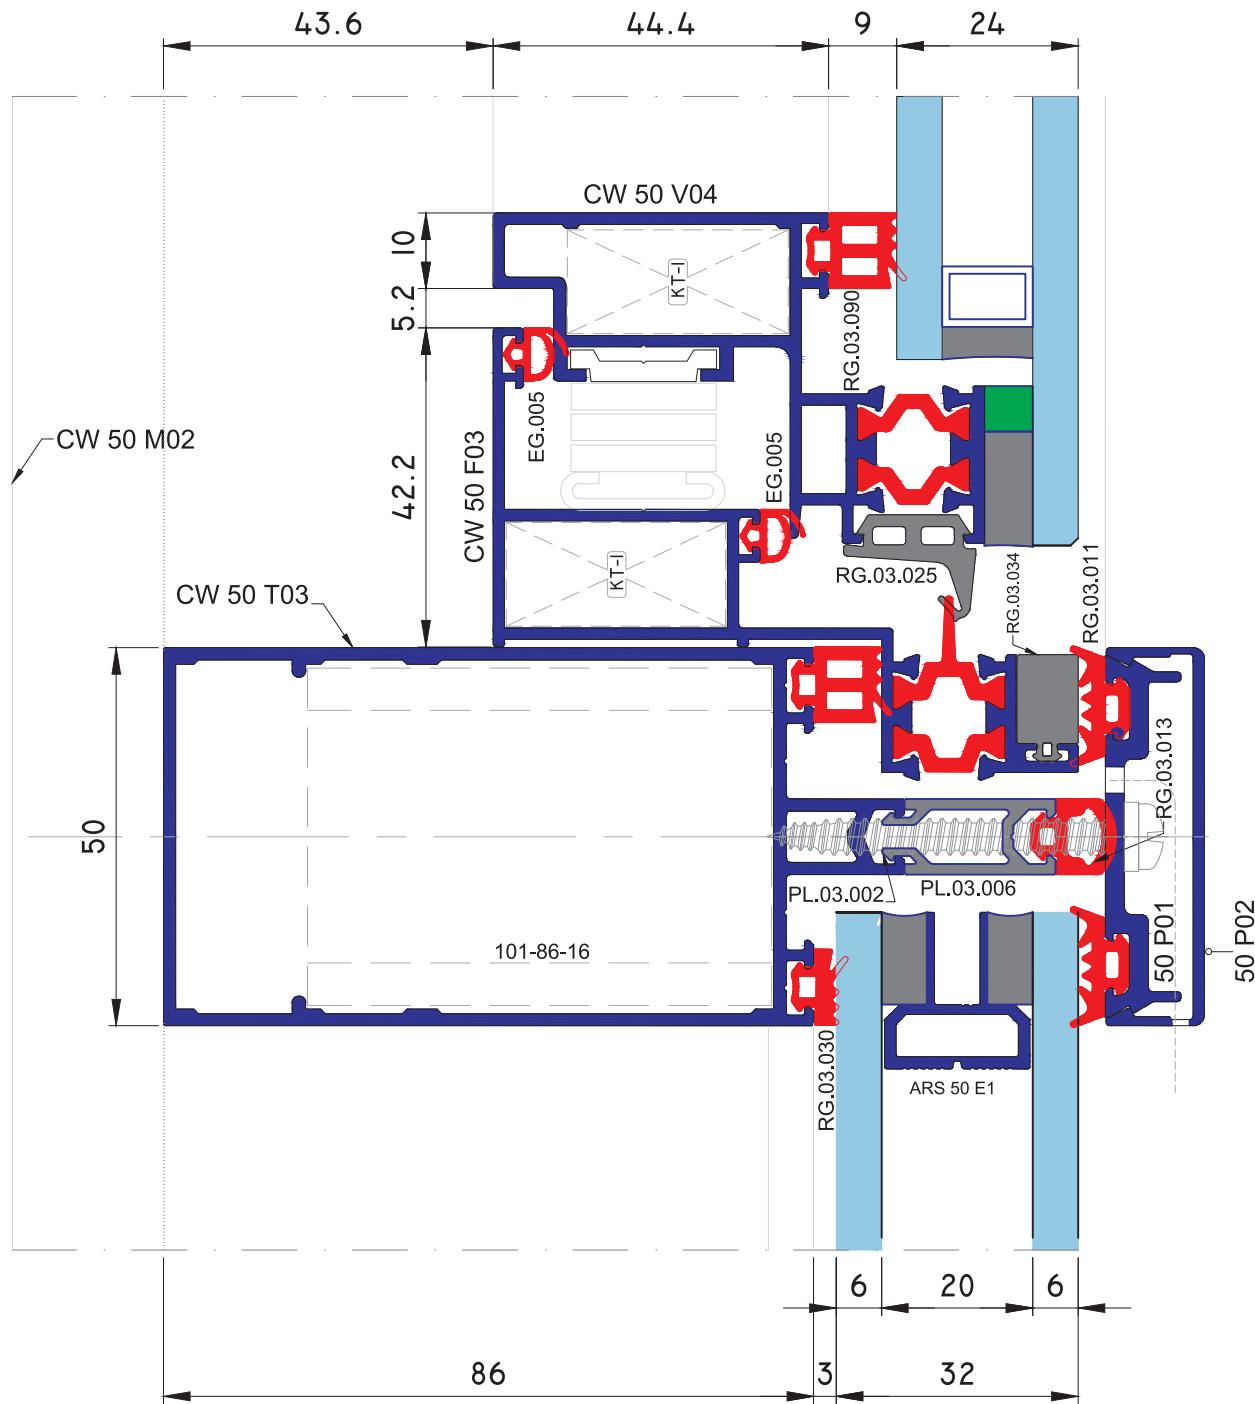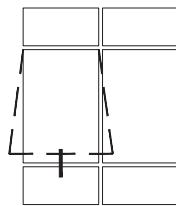



SİSTEM DETAYLARI / SYSTEM DETAILS

Yarı Kapaklı Cephe / Semi-Capped Curtain Wall System

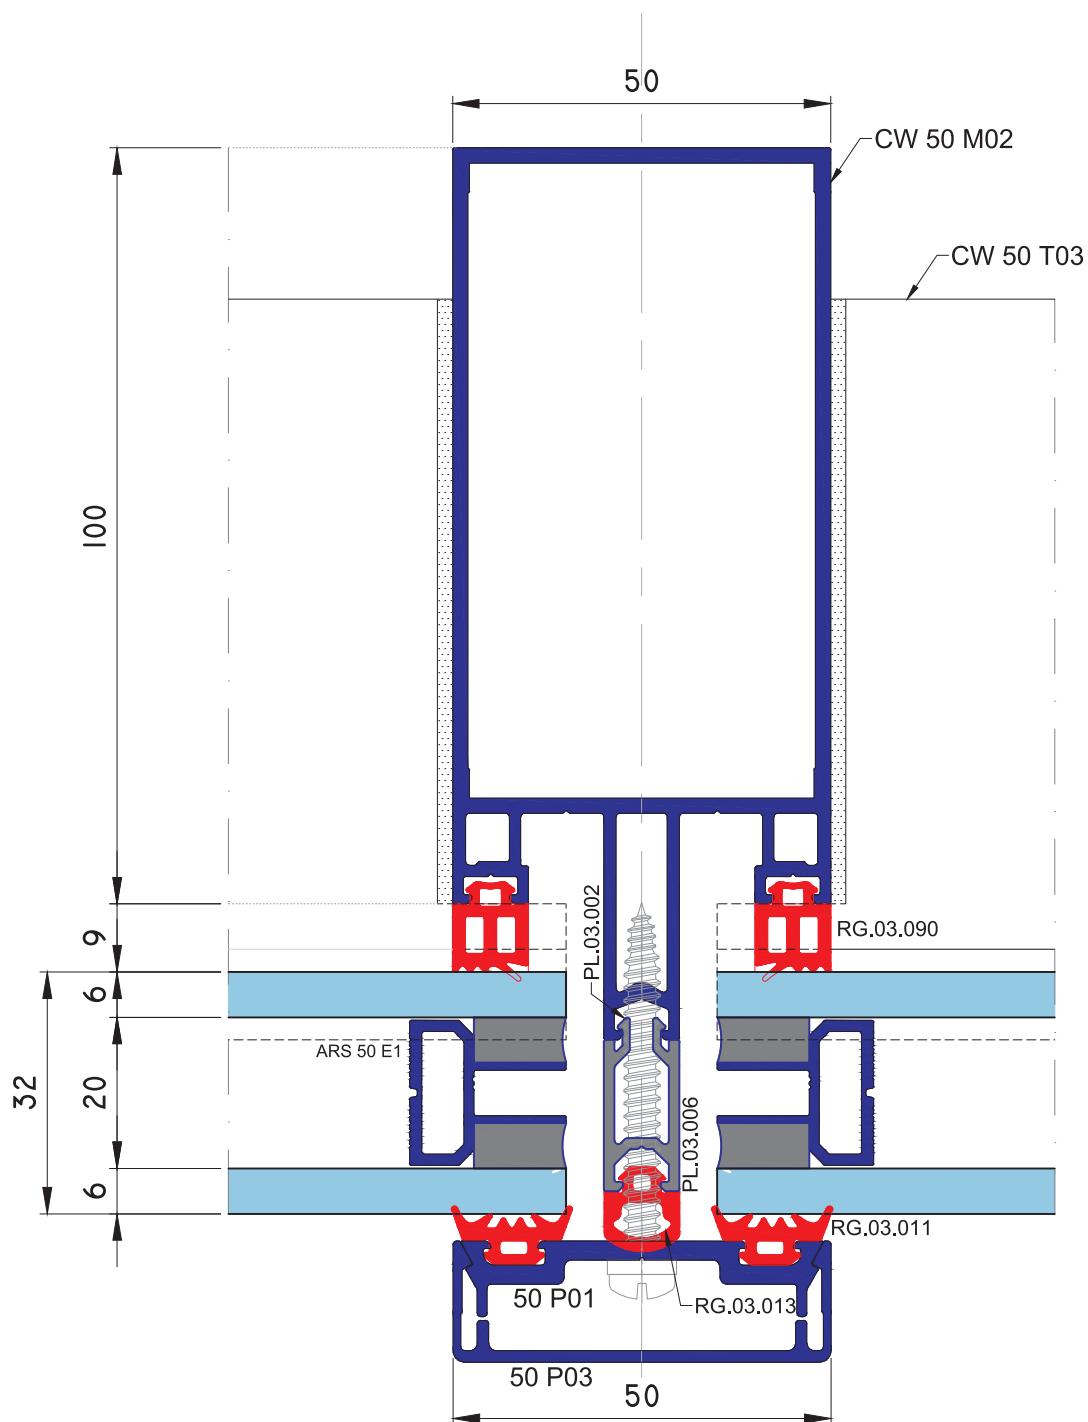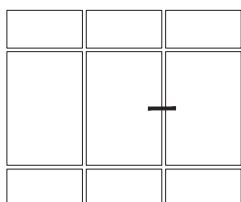



SİSTEM DETAYLARI / SYSTEM DETAILS

Yarı Kapaklı Cephe / Semi-Capped Curtain Wall System

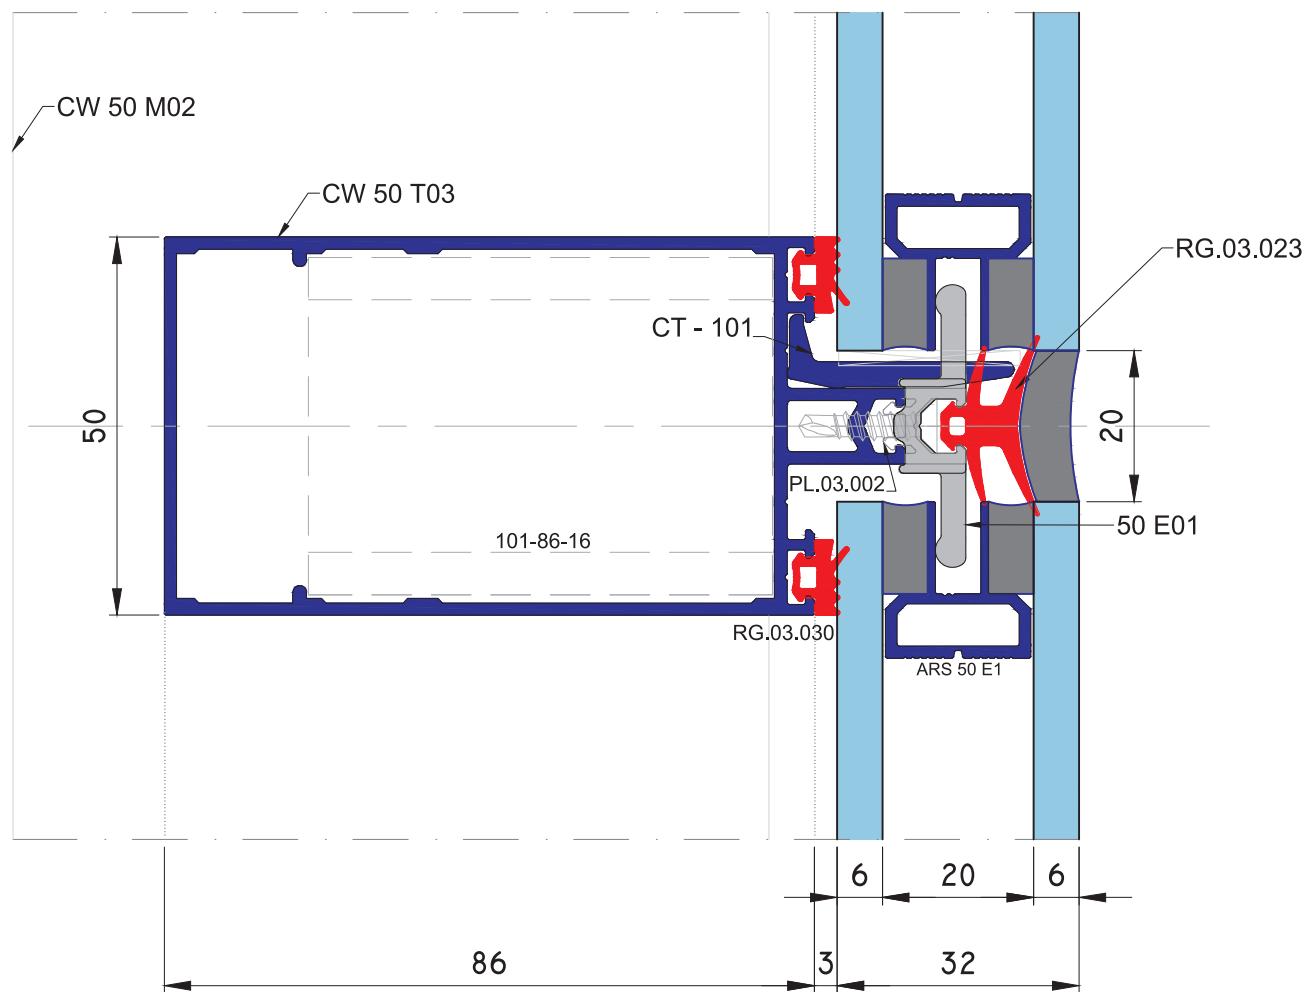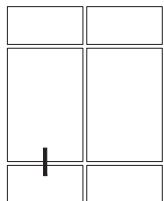



SİSTEM DETAYLARI / SYSTEM DETAILS

Yarı Kapaklı Cephe / Semi-Capped Curtain Wall System

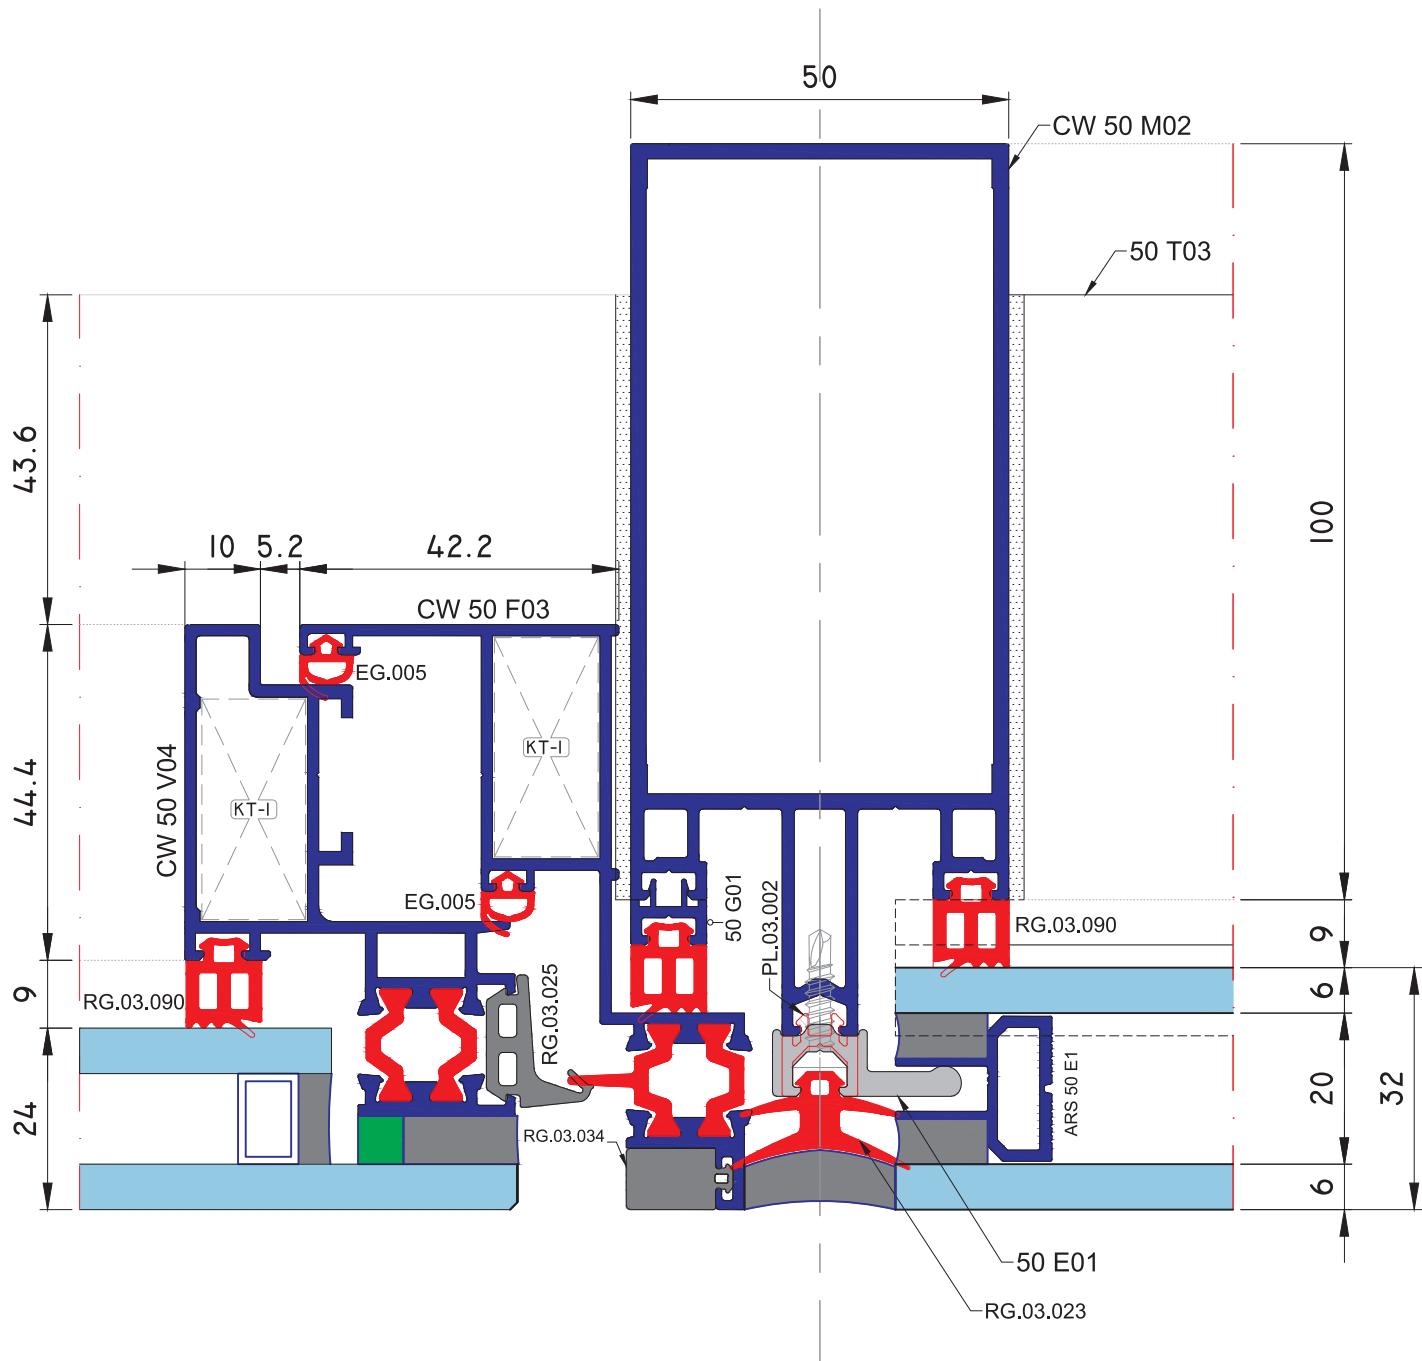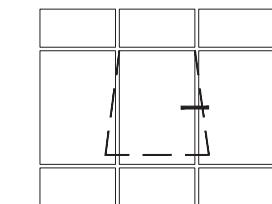

SİSTEM DETAYLARI / SYSTEM DETAILS

Yarı Kapaklı Cephe / Semi-Capped Curtain Wall System

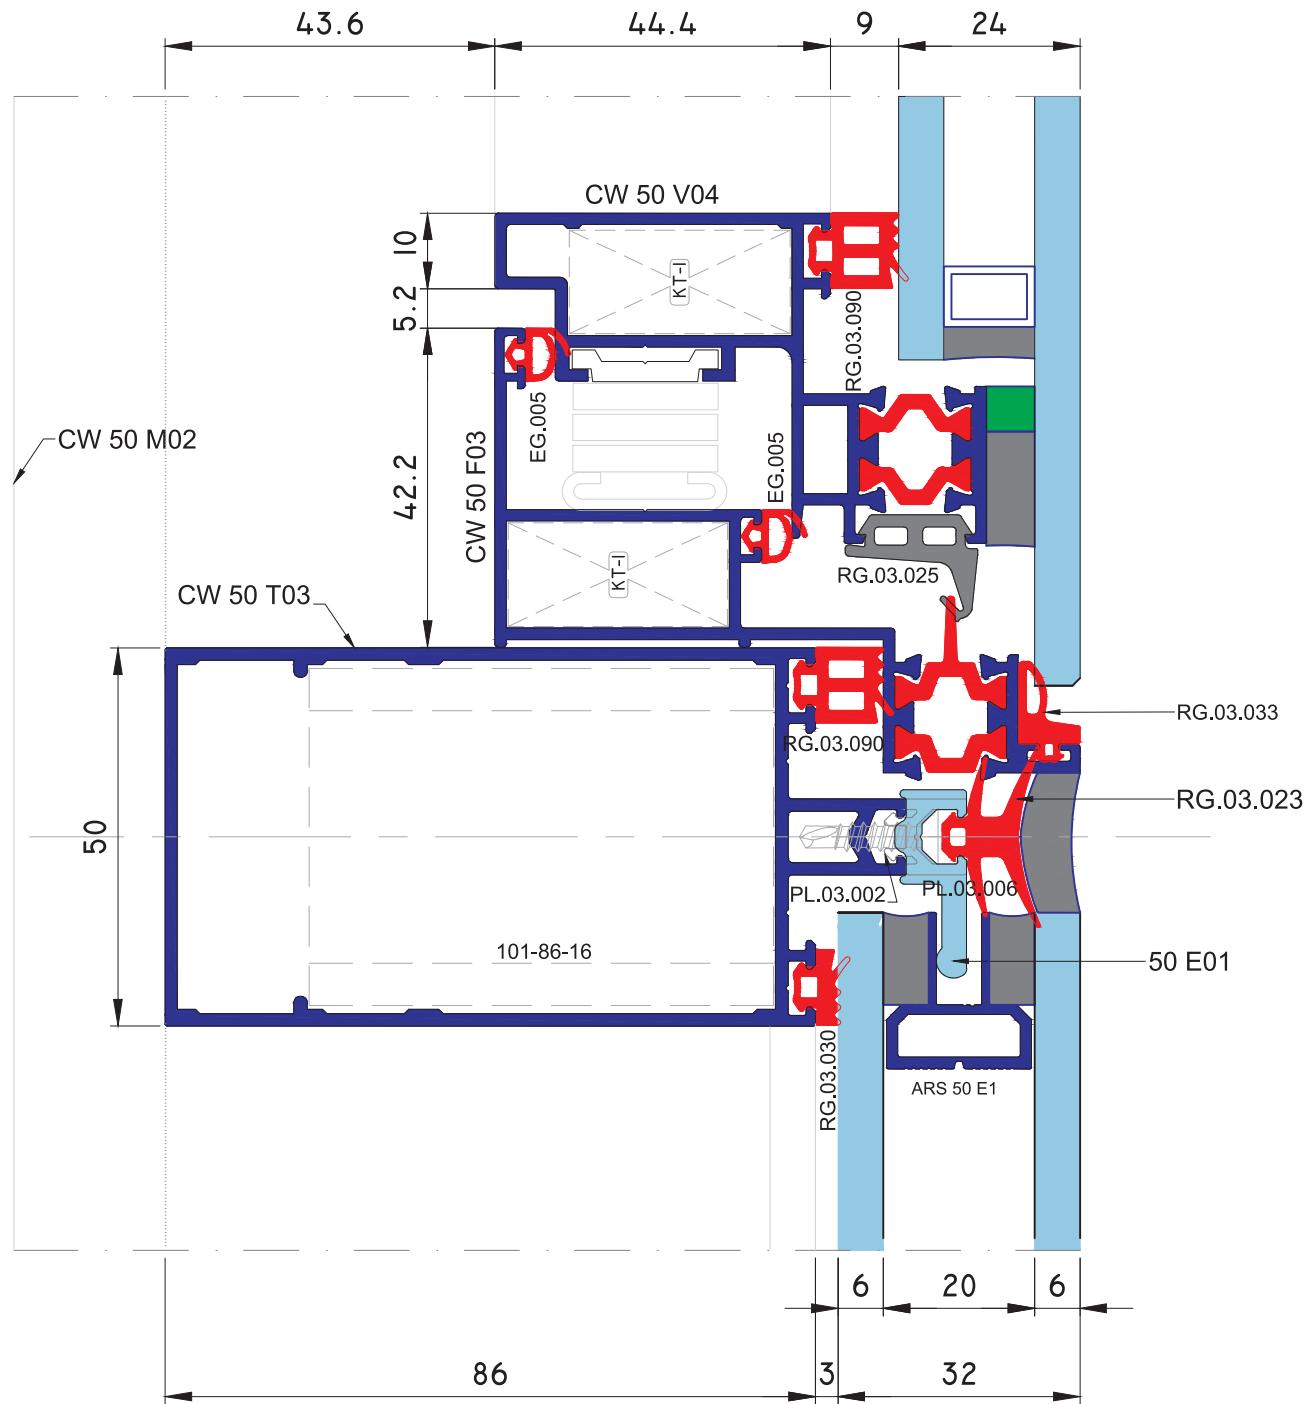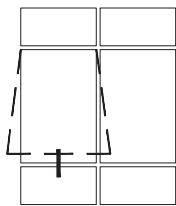



Aldom
G R O U P

ares^{architectural[®]} systems | aresbond[®] | Aldom
U.S.A.
Aluminum Composite Panels